



- ⊙ DENOTES IPF, #4 REBAR UNLESS NOTED OTHERWISE
- ⊙ DENOTES IPS, (IRON PIN SET) #4 REBAR
- ⊙ DENOTES CALCULATED POINT

SPRING ACRES DRIVE 40' R/W

±0.1 MI. TO
Q S-16-177

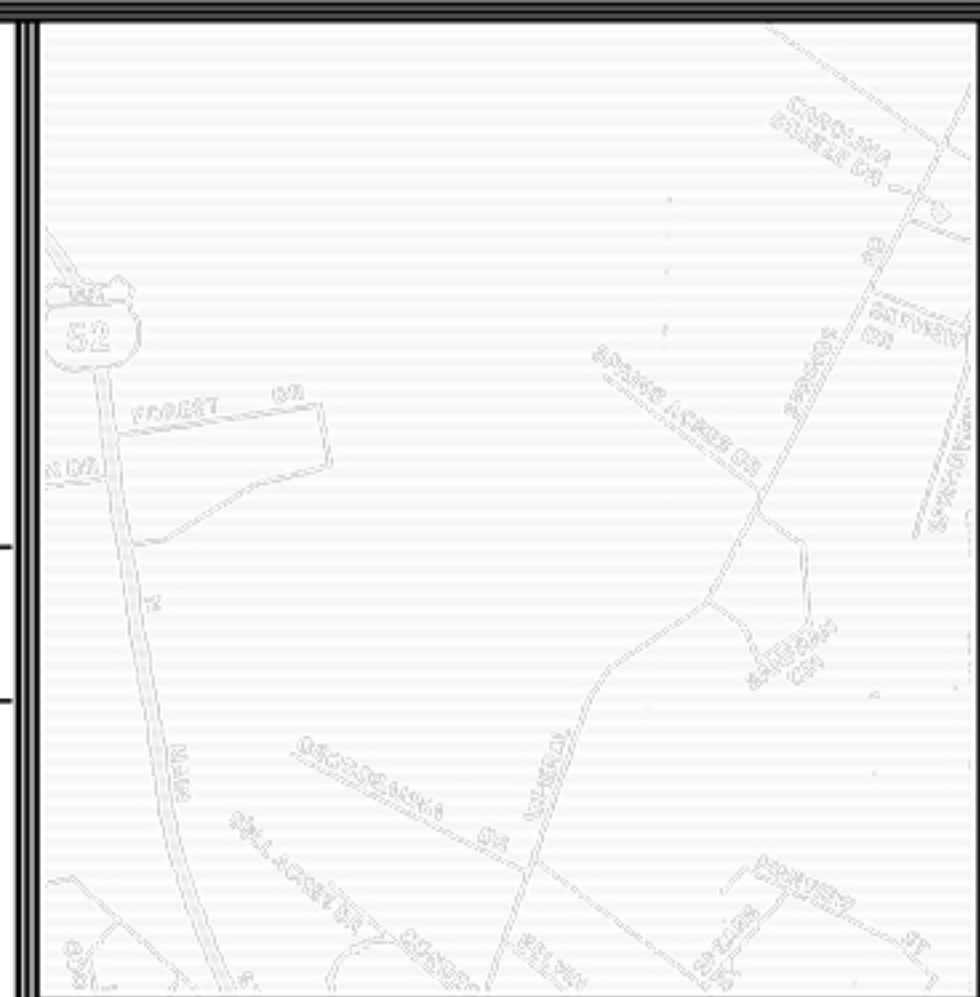

LOCATION MAP

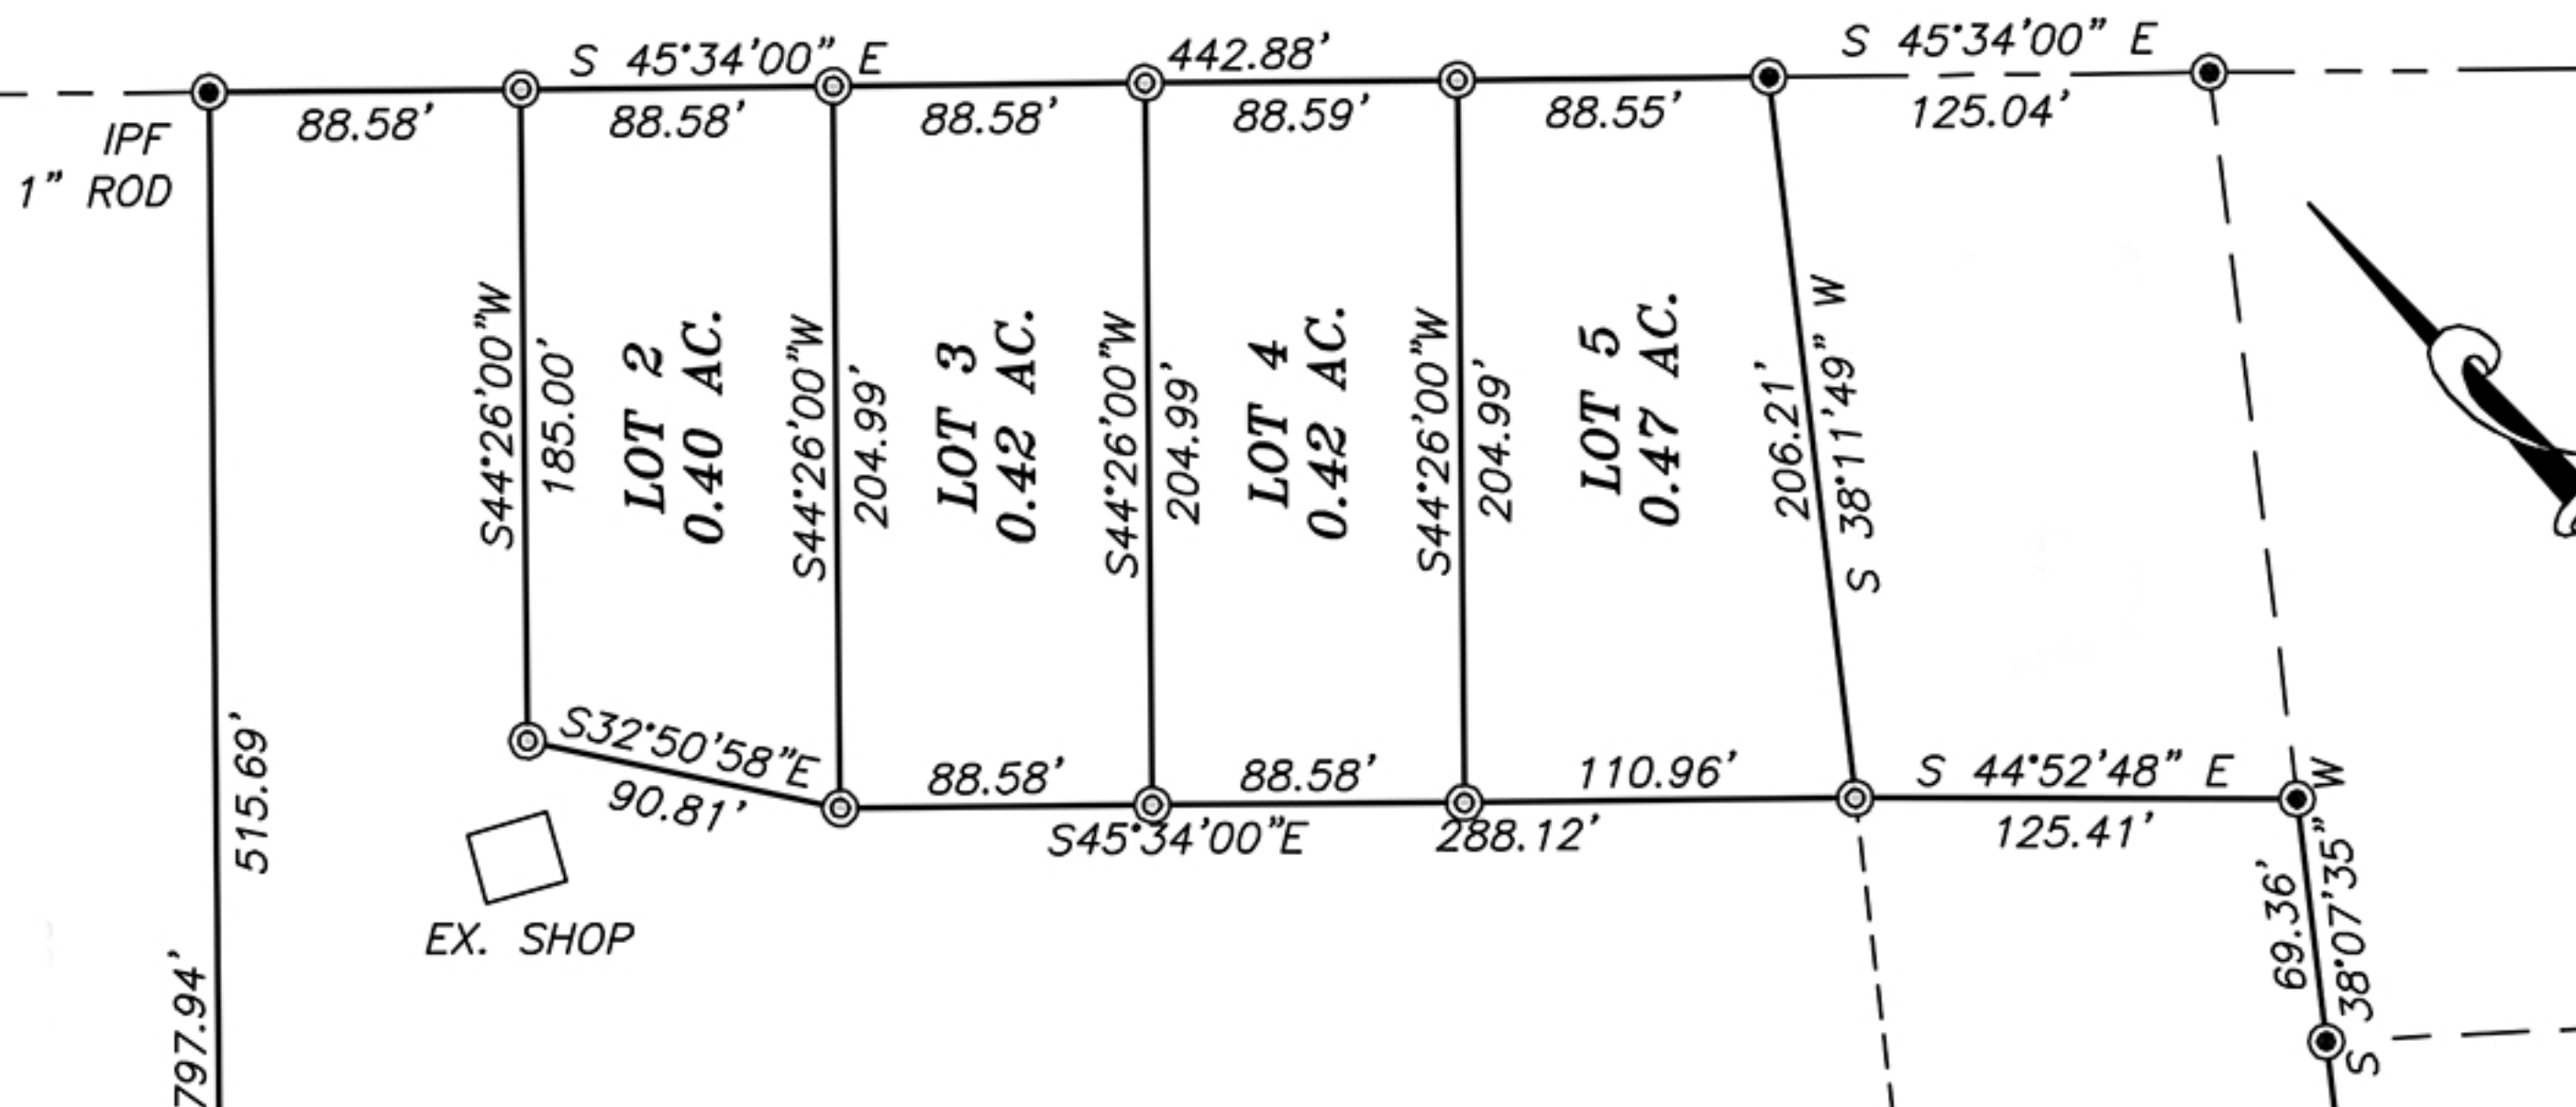

**LOT 1
9.10 AC.**

FLOOD ZONE "X"
FLOOD ZONE "AE"

LINE TABLE		
LINE	LENGTH	BEARING
L1	127.70	N36°31'22"W
L2	183.22	N36°31'22"W
L3	76.33	N36°31'22"W
L4	77.00	N27°37'25"W
L5	135.31	N53°25'58"W
L6	29.85	N35°39'04"W
L7	43.84	N60°22'18"W

RUN OF BELLY ACHE CREEK
THE PROPERTY LINE

797.94'
515.69'
282.25'

N 44°26'37" E

L7 L6 L5 L4 L3 L2 L1

114.60'
S 38°41'58" W
130.50' (TOT.)

15.90'

69.36'
S 38°07'35" W

455.43'
S 38°07'31" W

125.41'
S 44°52'48" E

206.21'
S 38°11'49" W

204.99'
S 44°26'00" W

204.99'
S 44°26'00" W

204.99'
S 44°26'00" W

185.00'
S 44°26'00" W

125.04'
S 45°34'00" E

442.88'
S 45°34'00" E

88.58'

88.58'

88.58'

88.59'

88.55'

IPF
1" ROD

EX. SHOP